


Grundriss 21

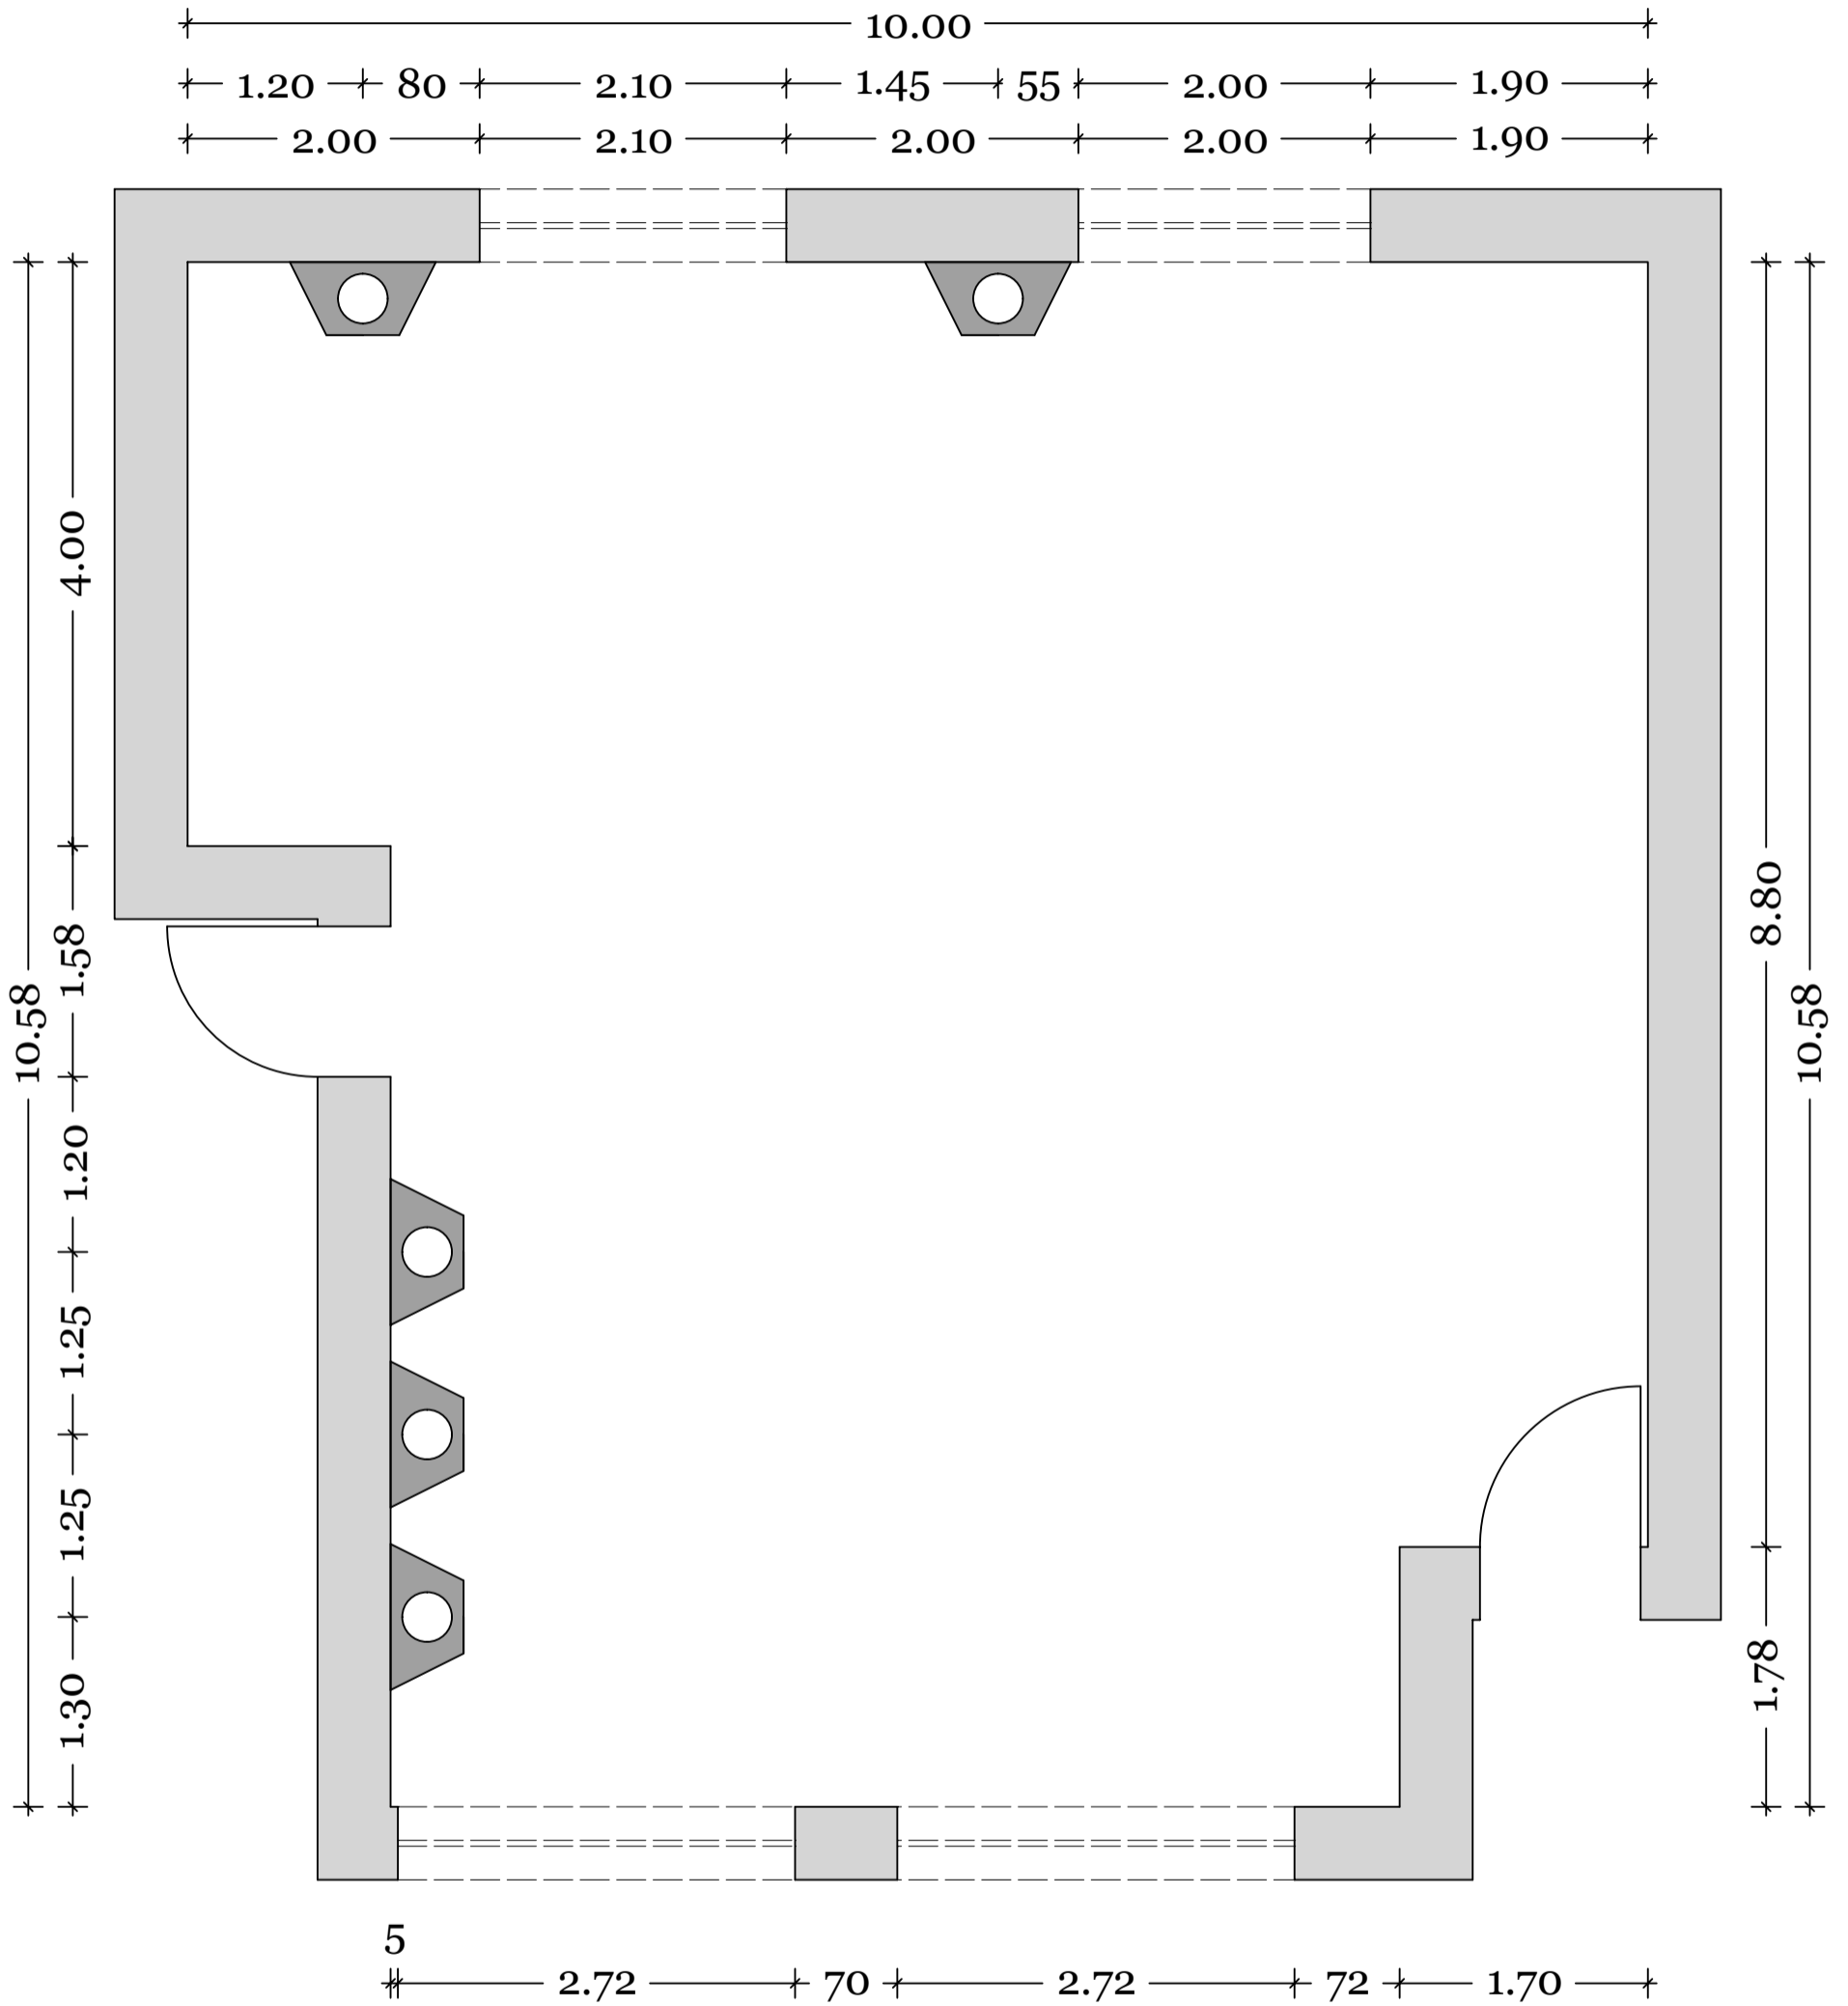

M 1:50